


Post Layout Plan


NTS

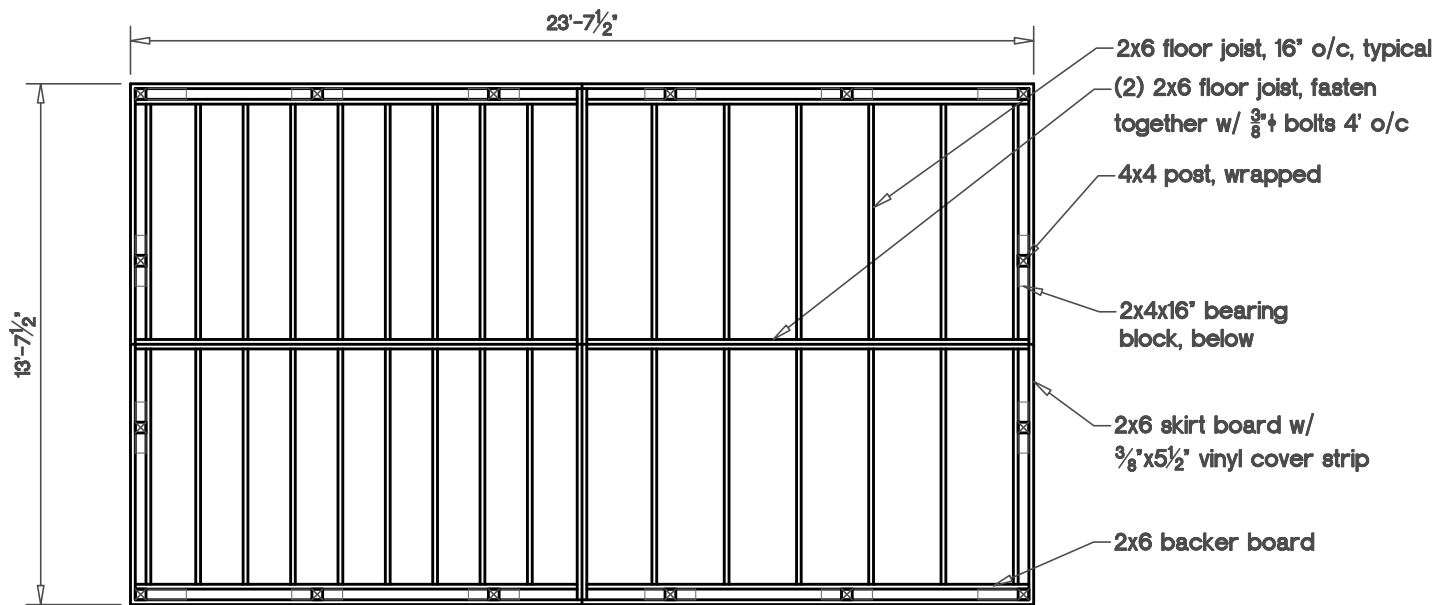

## Floor Framing Plan

Kit Unit

NTS

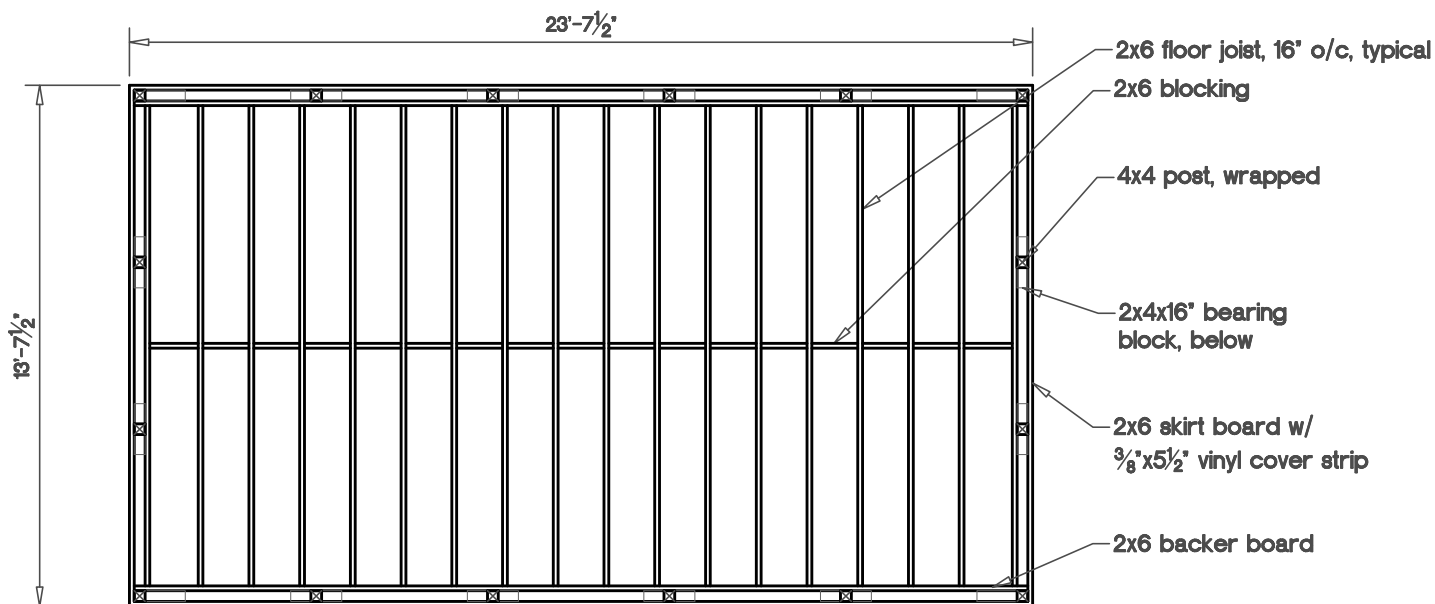

## Floor Framing Plan

Fully Assembled Unit

NTS